


CROSS SECTION



PLAN VIEW

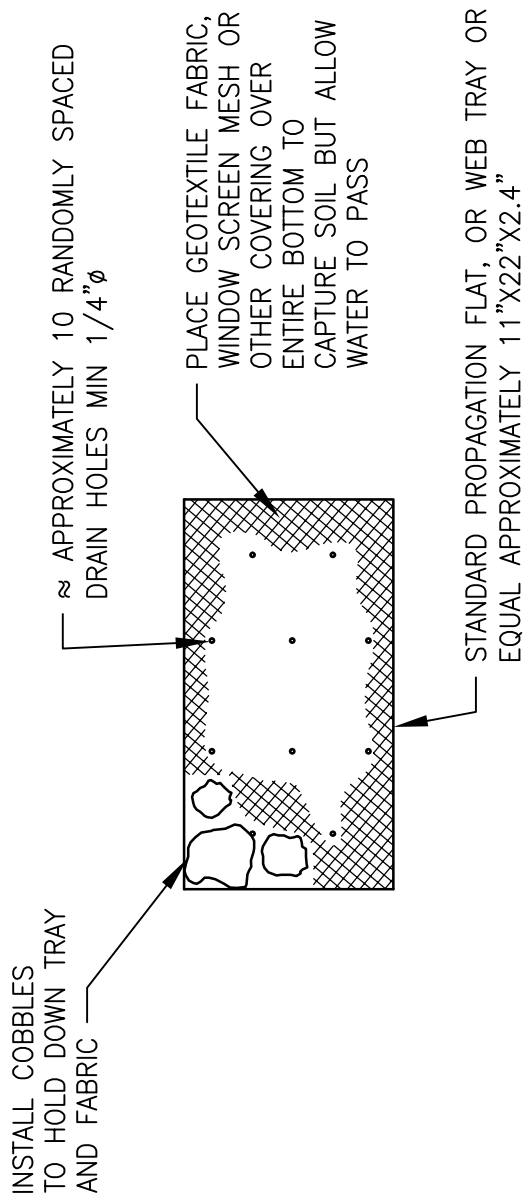

Wenck Associates, Inc.  
Consulting Engineers  
1800 PIONEER CREEK CENTER  
MAPLE PLAIN, MN 55359  
Web Site: [www.wenck.com](http://www.wenck.com)  
763-479-4200  
763-479-4242

REV	DWN	APP	REV DATE	DWN BY	CHK'D	APP'D
A	CVE	EAM	02-16-2009	CVE	EAM	EAM

CLIENT

SHINGLE CREEK/WEST MISSISSIPPI WATERSHED COMMISSION

DWG DATE FEB. 2009

SCALE NOT TO SCALE

PROJECT

STAUNER SEDIMENT TRAP

PROJECT NO. 1240-84

SHEET NO. FIGURE 2

REV NO. A